

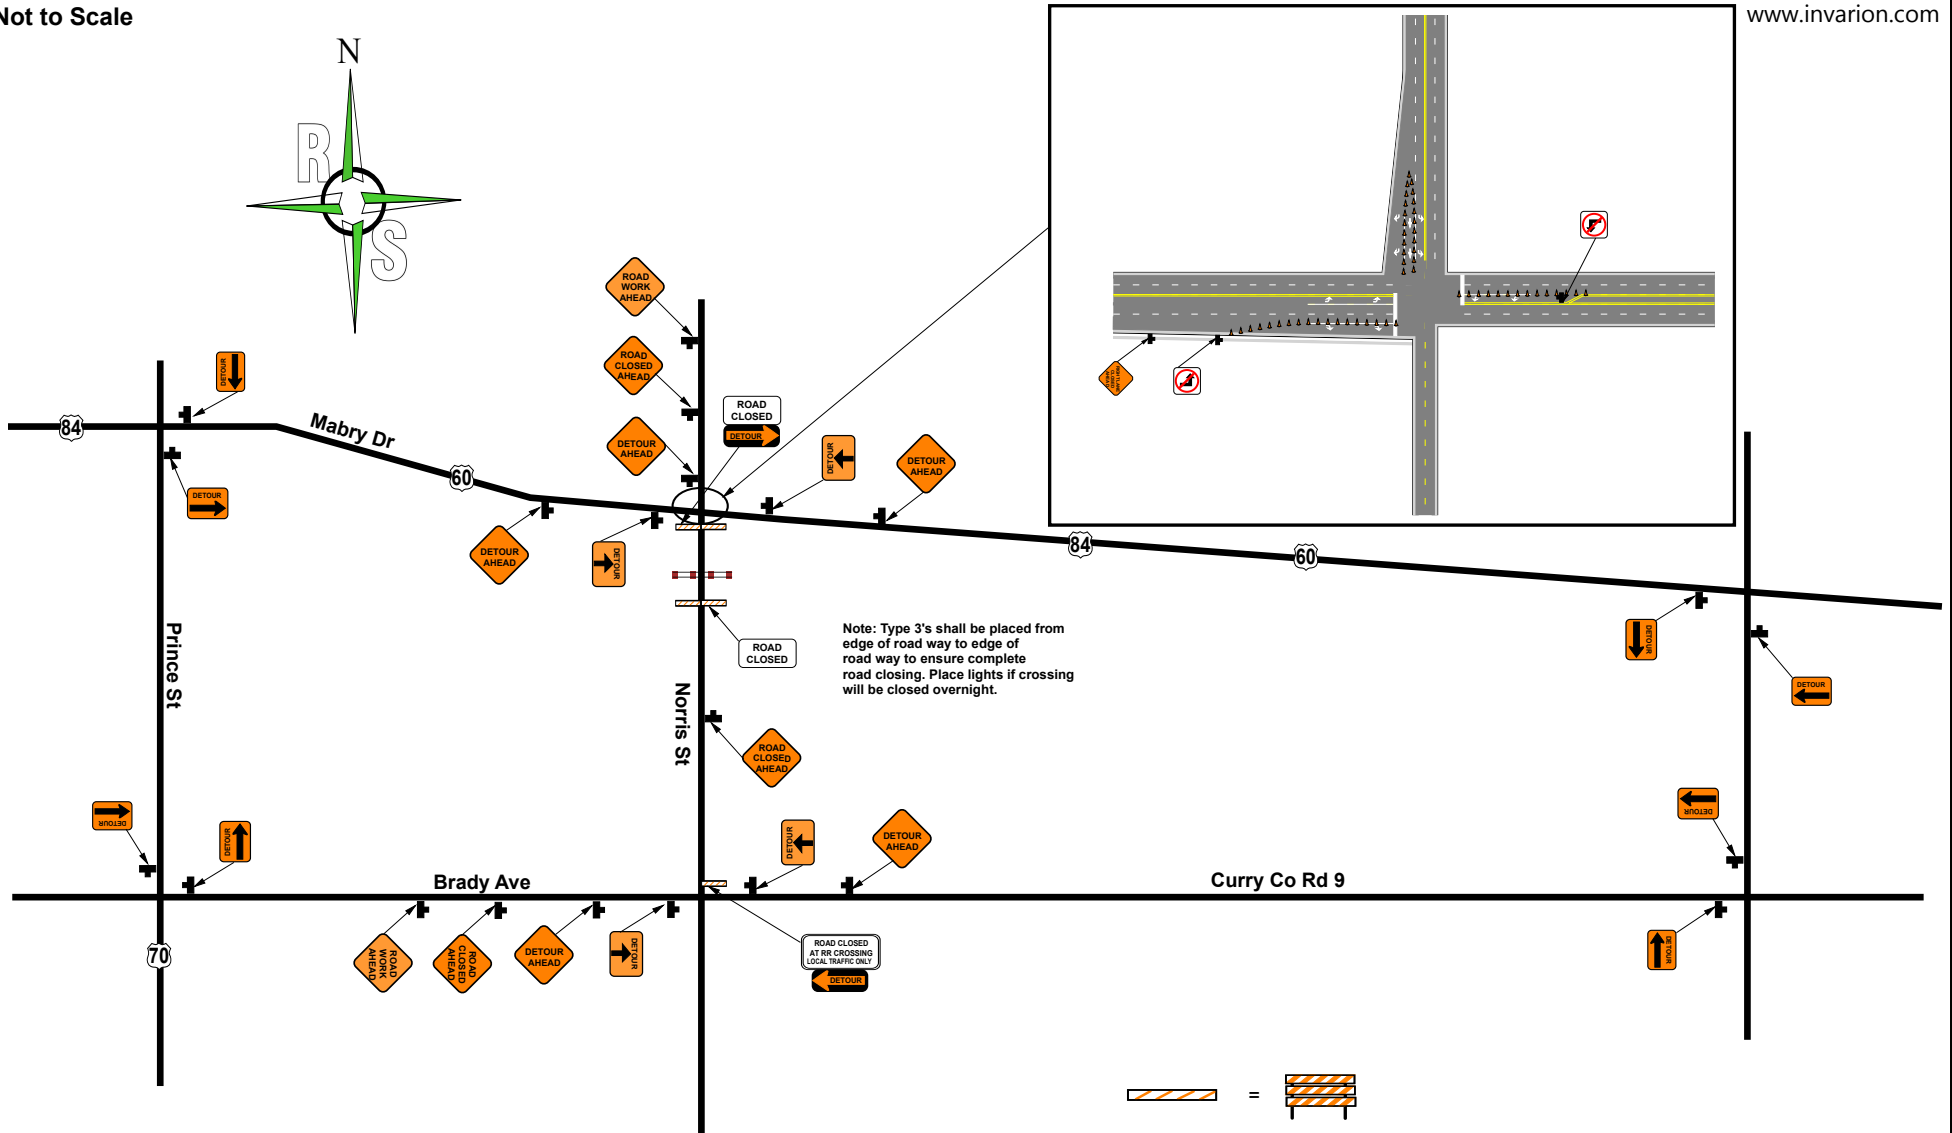


Not to Scale

www.invarion.com

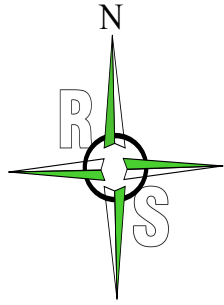

Note: Type 3's shall be placed from edge of road way to edge of road way to ensure complete road closing. Place lights if crossing will be closed overnight.

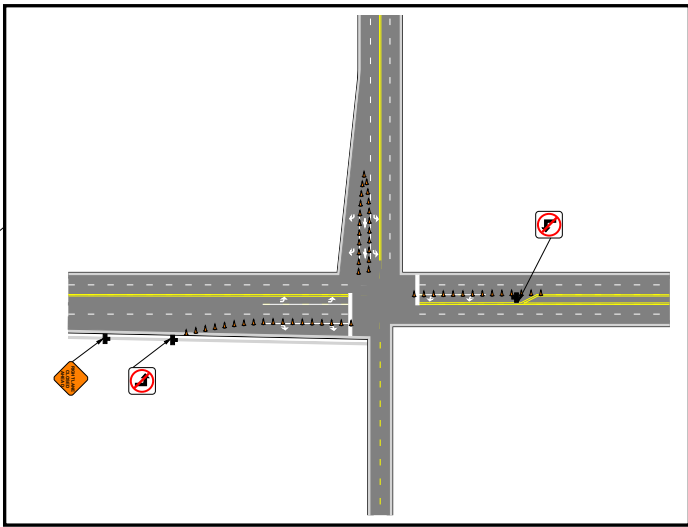

Note: All signs will be set according to the M.U.T.C.D. & NM.D.O.T standards based on the roadway type & speed limits.